

[illegible]

Technical drawing of a window frame assembly. The drawing shows a cross-section of the frame and its connection to a wall. Labels 1 through 6 point to various components: 1 points to the main frame profile, 2 points to the inner sash profile, 3 points to the bottom rail, 4.1 points to the bottom hinge, 4.2 points to the wall mounting bracket, 4.3 points to the bottom hinge pin, 4.4 points to the bottom hinge plate, 4.5 points to the top hinge, and 4.6 points to the top hinge pin. The text 'Короб ТСО' is written at the top left.

Схема прокладки кабельной трассы в коробе по устью

Кабели ЭС

Кабели ССОИ, СВН, ССО

Насадка (ригель) устья

1, 2, 3, 4, 5.1, 5.2, 5.3

1


2
(каждые 600-900 мм)

3

Кабели в трубе гибкой

Насадка (ригель)
промежуточной опоры

Схема кабельного ввода из кабельной канализации на ограждение

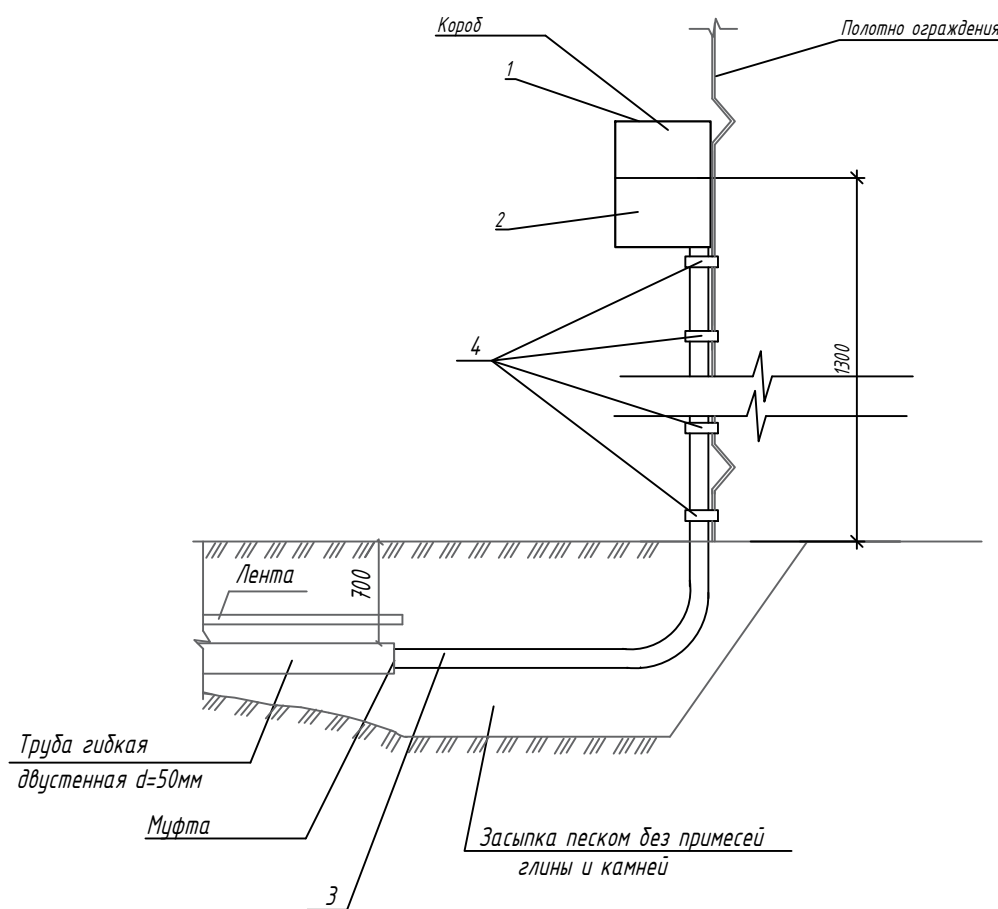

						НИИОПБ-04/2025-ТБ-РД-ССОИ4		
						Выполнение работ по разработке проектно-сметной документации на оснащение объектов транспортной инфраструктуры техническими средствами обеспечения транспортной безопасности, предусмотренных планами обеспечения транспортной безопасности объектов транспортной инфраструктуры		
Изм.	Колуч	Лист	N док.	Подпись	Дата	Стадия	Лист	Листов
Разработал	Павлов				06.25	Р	8	
Проверил	Белуцов				06.25			
Н.контроль	Белуцов				06.25	 Научно-исследовательский институт по обеспечению пожарной безопасности		
ГИП	Павлов				06.25			