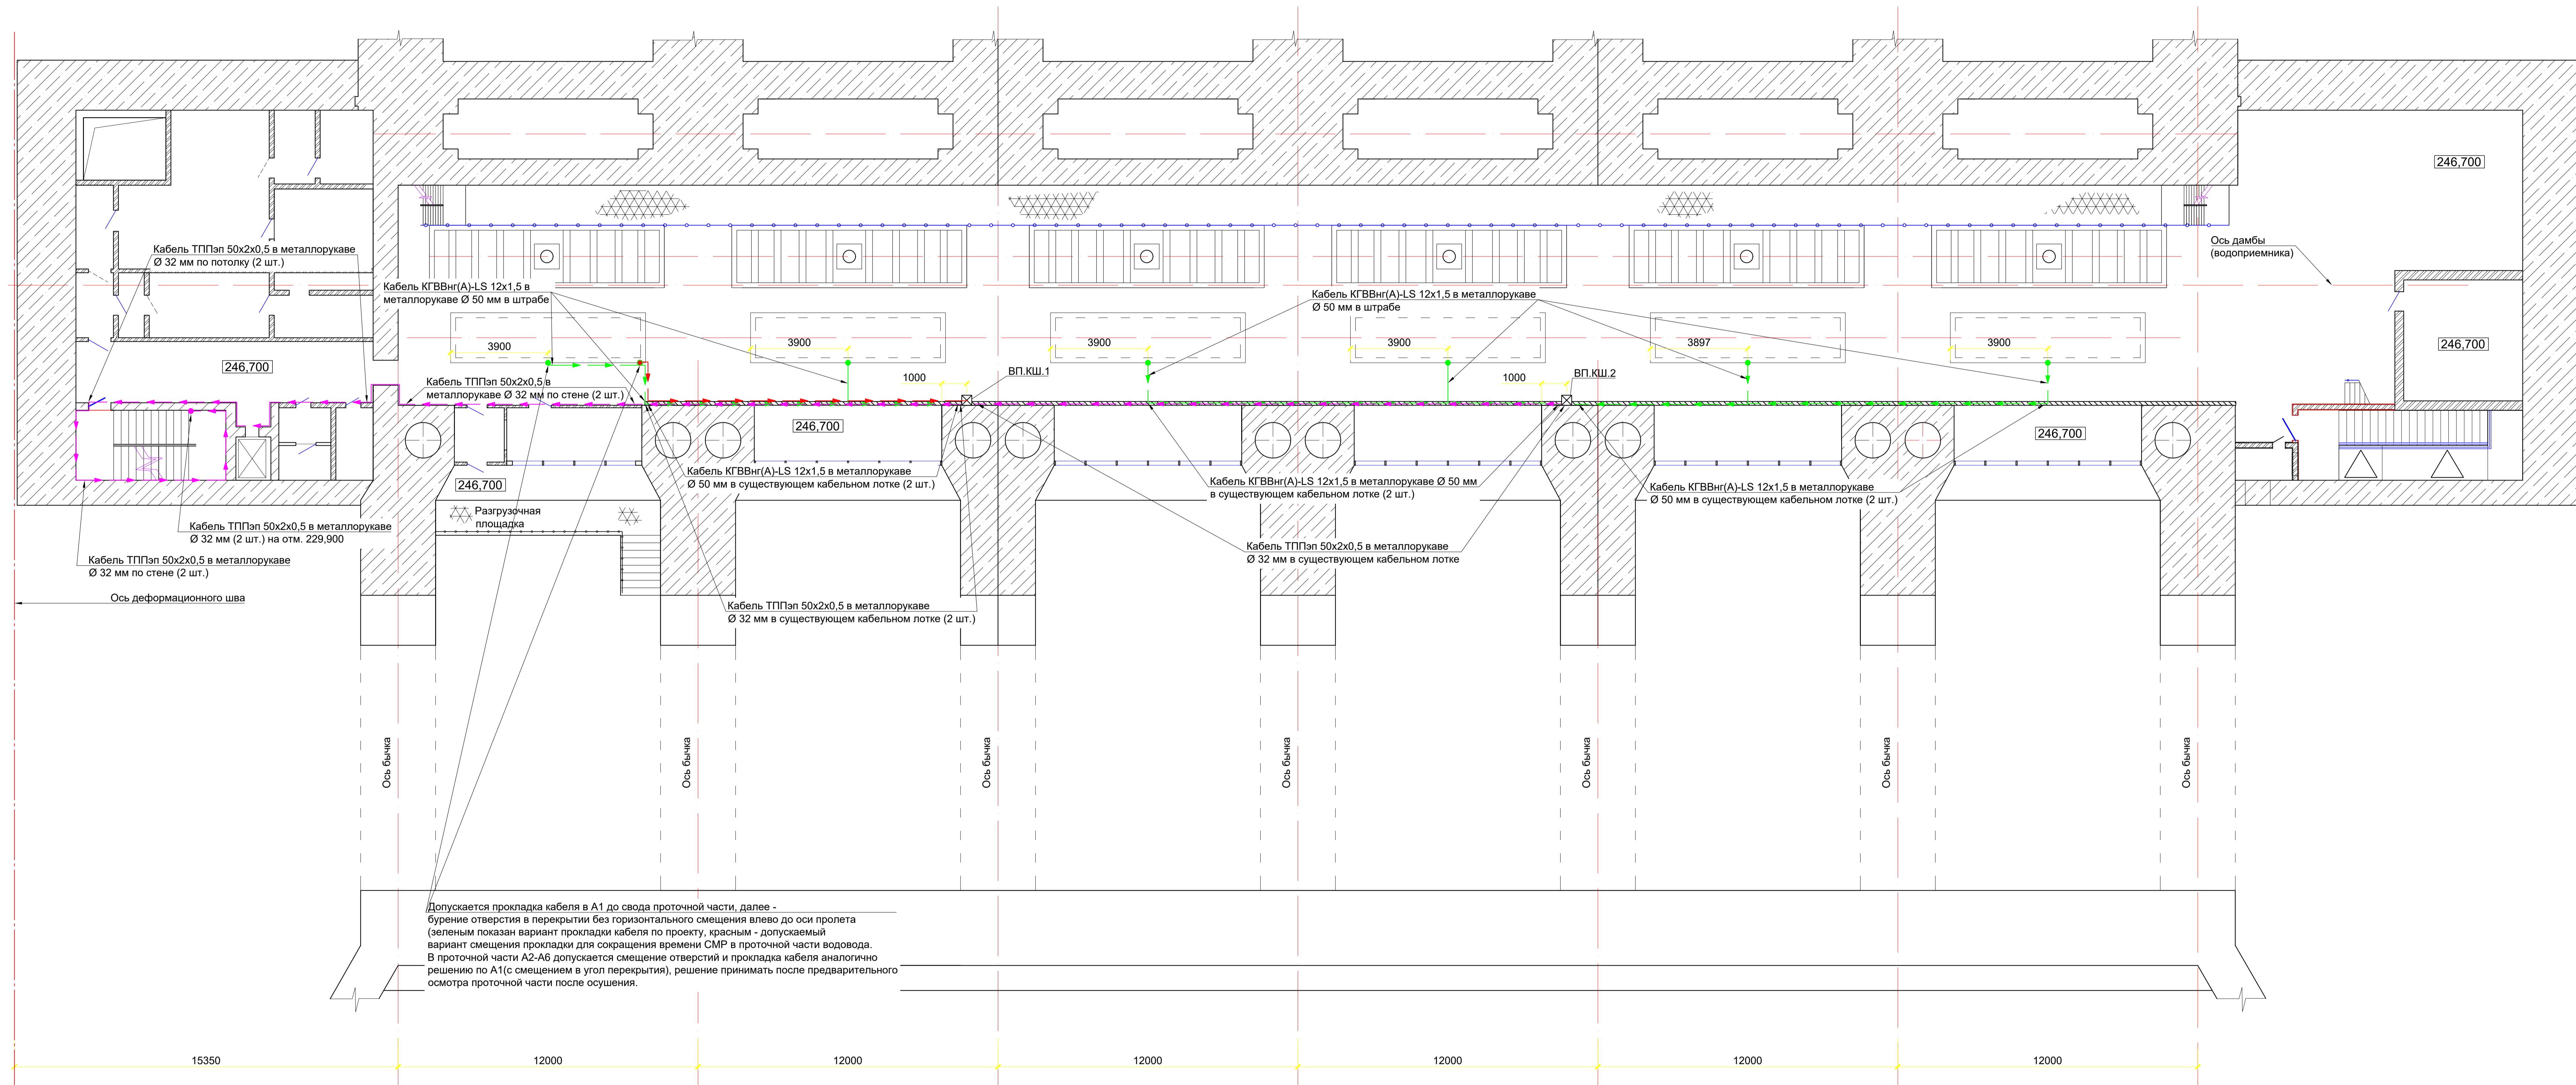


План на отм. 246,700 (1:100)

[illegible]